


8000 LONG SECTIONS

PLAN

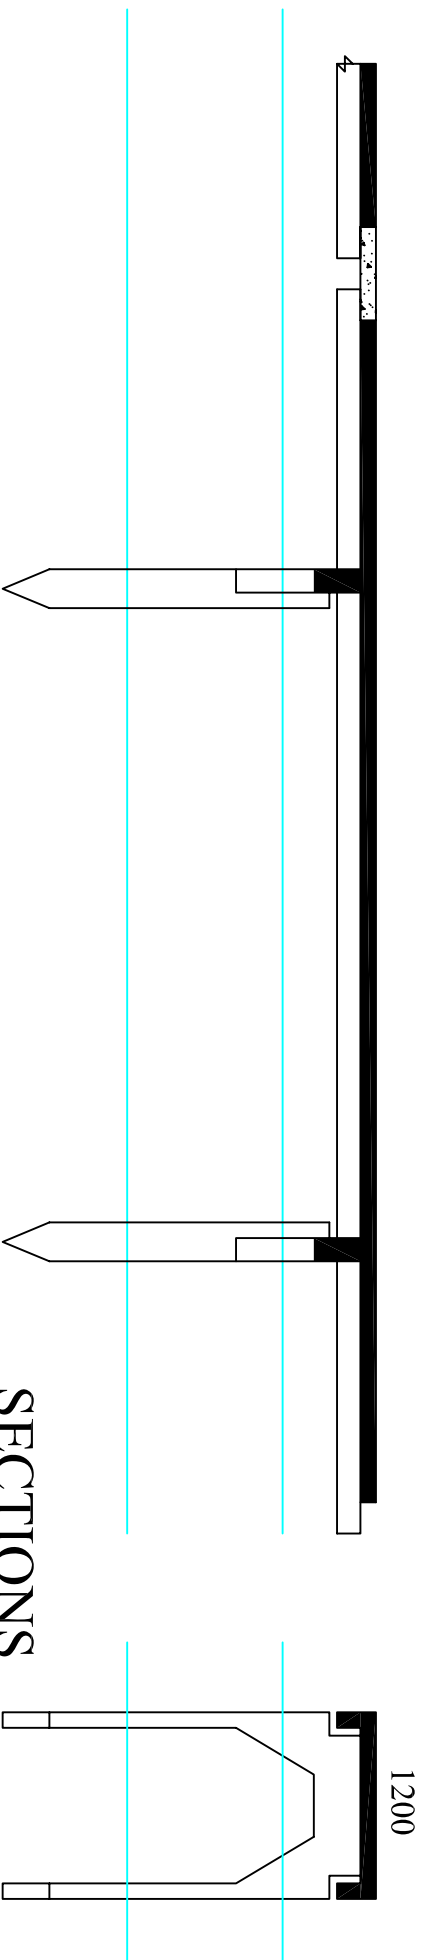

1200

SECTIONS



ELEVATION