




REAR ELEVATION

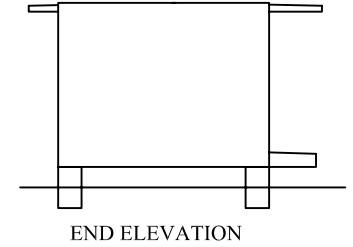


END ELEVATION

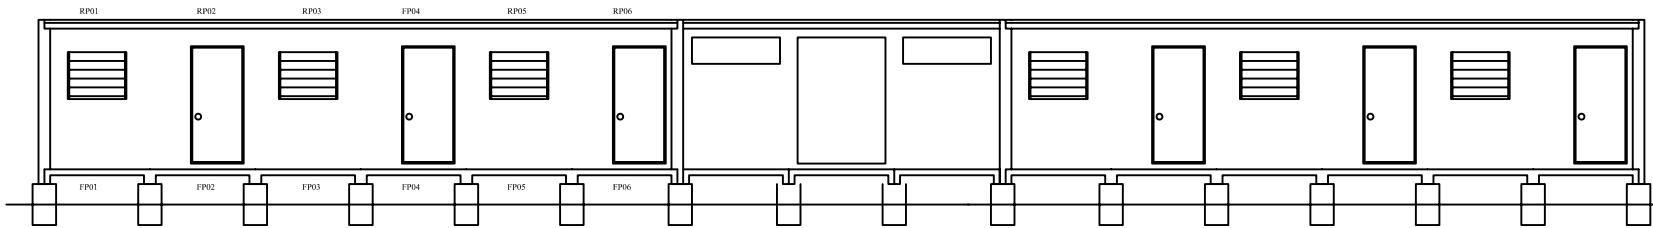

FRONT ELEVATION

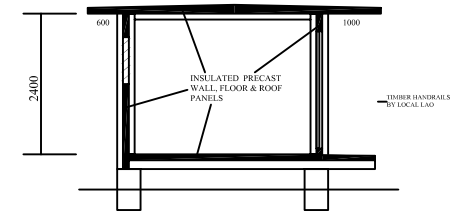

SECTION

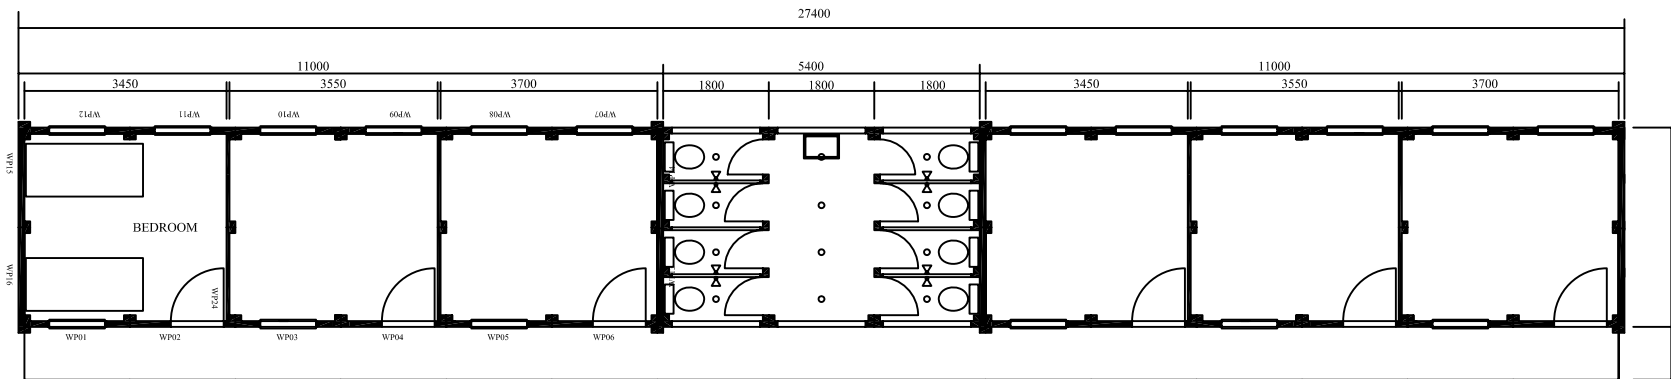

PLAN

MINING COMPANY HOUSING

COPYRIGHT UNIBUILD REG TM
www.unibuild.com.au

9246