




END VIEW

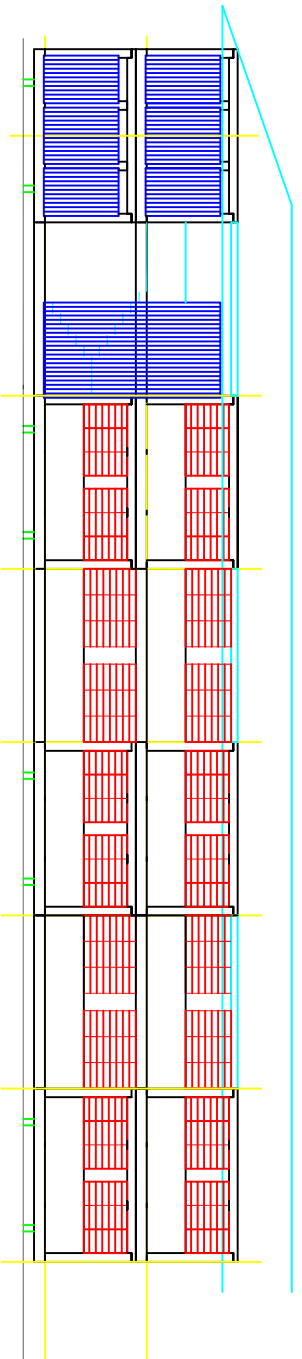

SIDE VIEW

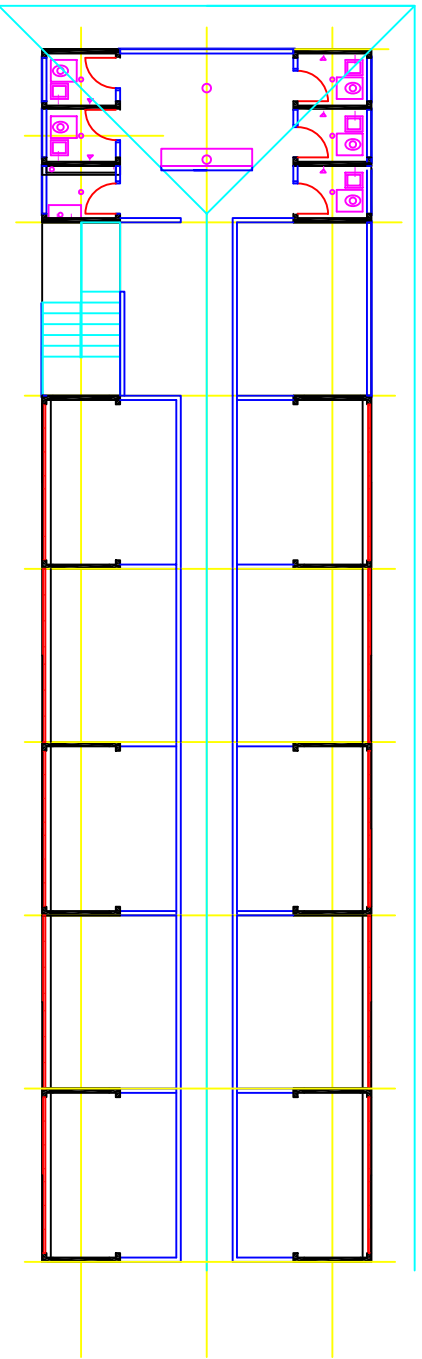

TOP FLOOR

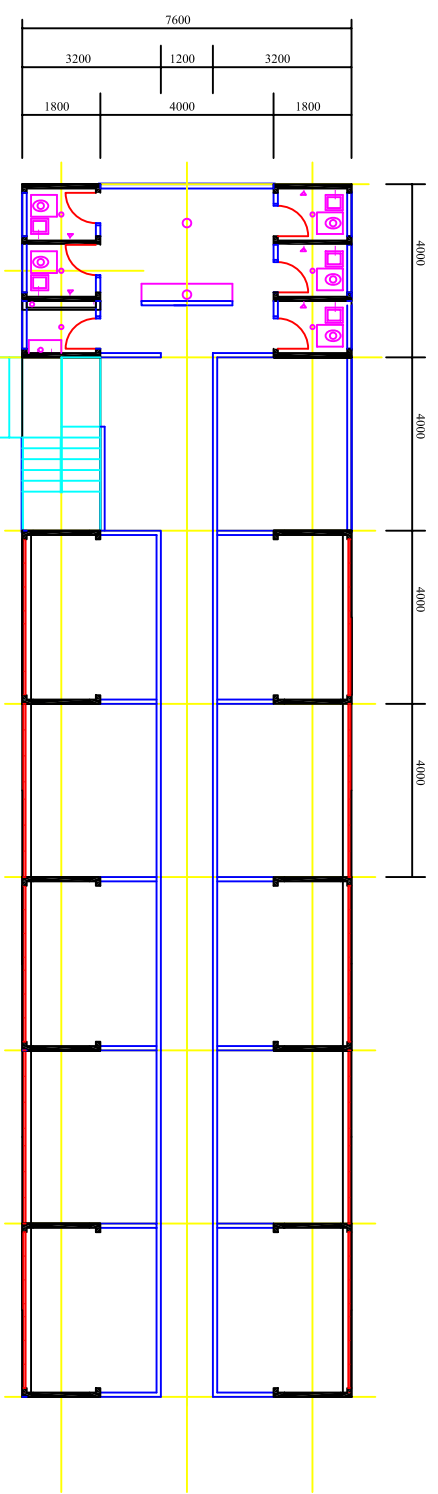

GROUND FLOOR

**PROPOSED
WORKERS
HOUSING**

9018

UNIBUILD
COPYRIGHT REG.™